


CONCRETE CLOTH DITCH LINING DETAILS

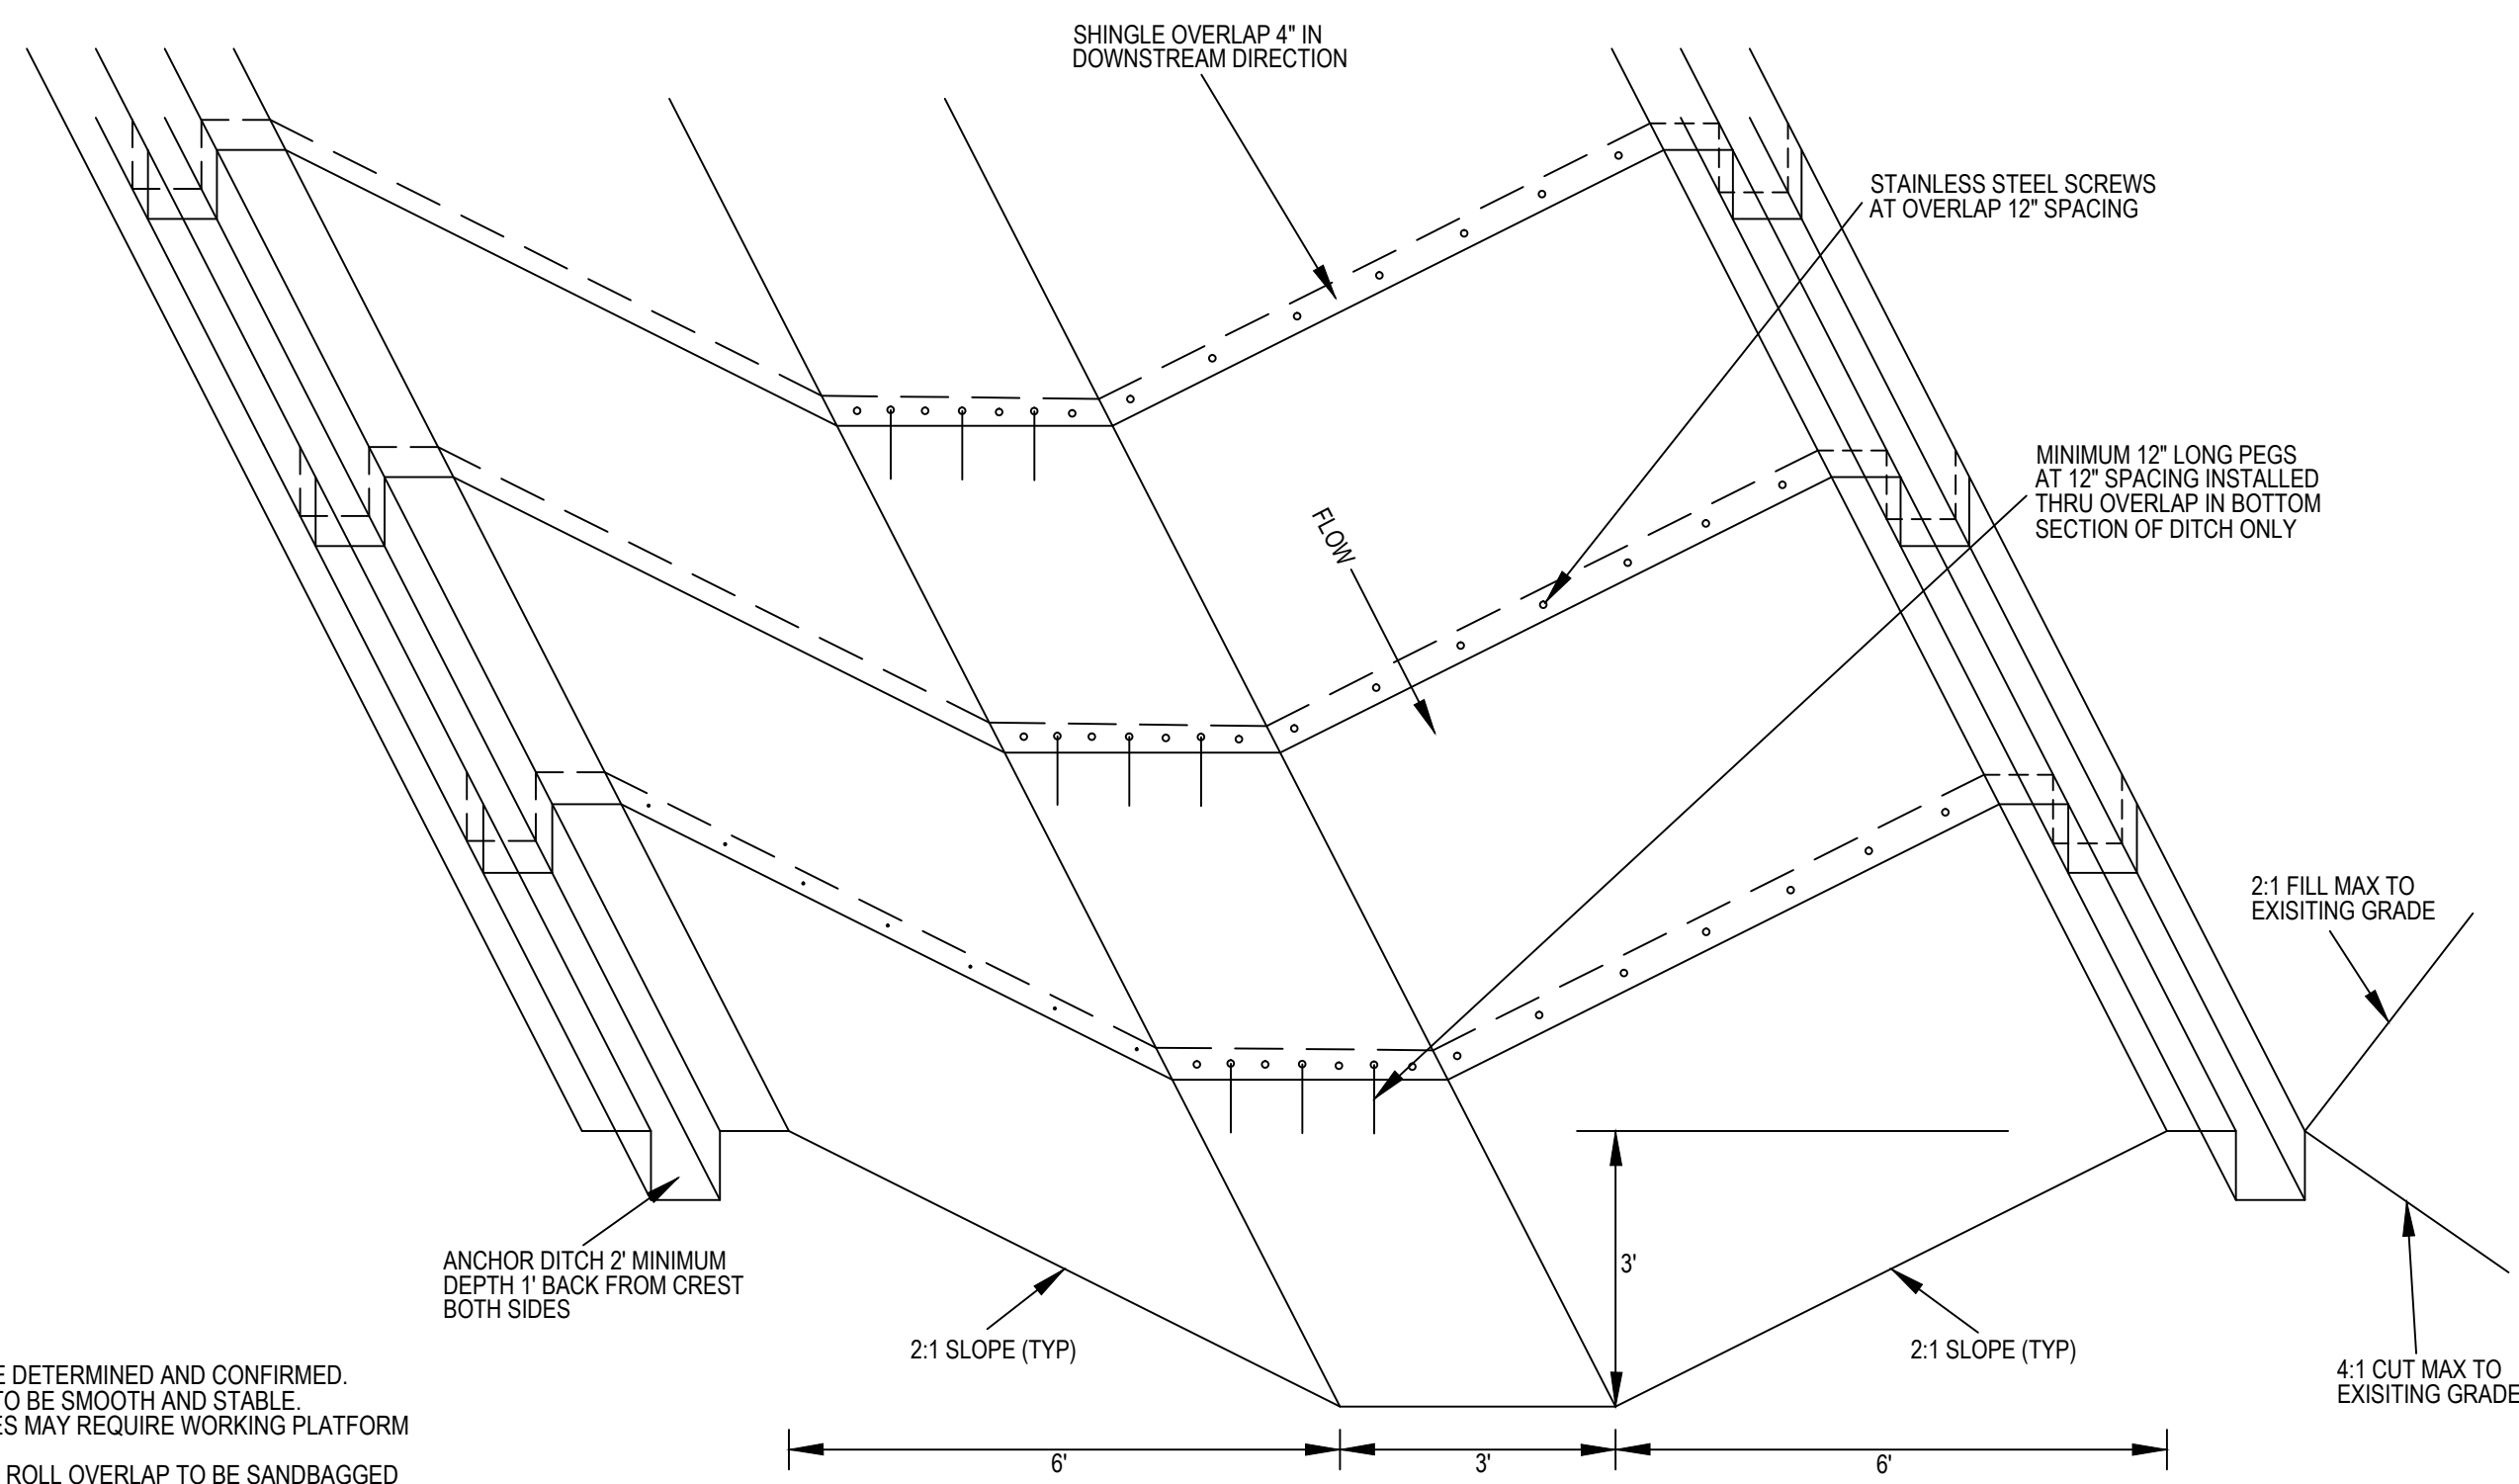

- NOTES:
- ALL DIMENSIONS TO BE DETERMINED AND CONFIRMED.
 - PREPARE SUBGRADE TO BE SMOOTH AND STABLE.
 - VERY SOFT SUBGRADES MAY REQUIRE WORKING PLATFORM DURING INSTALLATION
 - DOWNSTREAM END OF ROLL OVERLAP TO BE SANDBAGGED DURING CURING PERIOD (1 DAY MINIMUM).
 - SCREWS TO BE STAINLESS, FLAT HEAD, COARSE THREAD, AND 1" LONG MINIMUM.

DITCH CROSS SECTION TRANSVERSE ROLLS

